
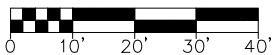


# Texas Association of Broadcasters August 2008

DRAWINGS AS OF 04/28/2008  
Drawing Started on: 12/5/07

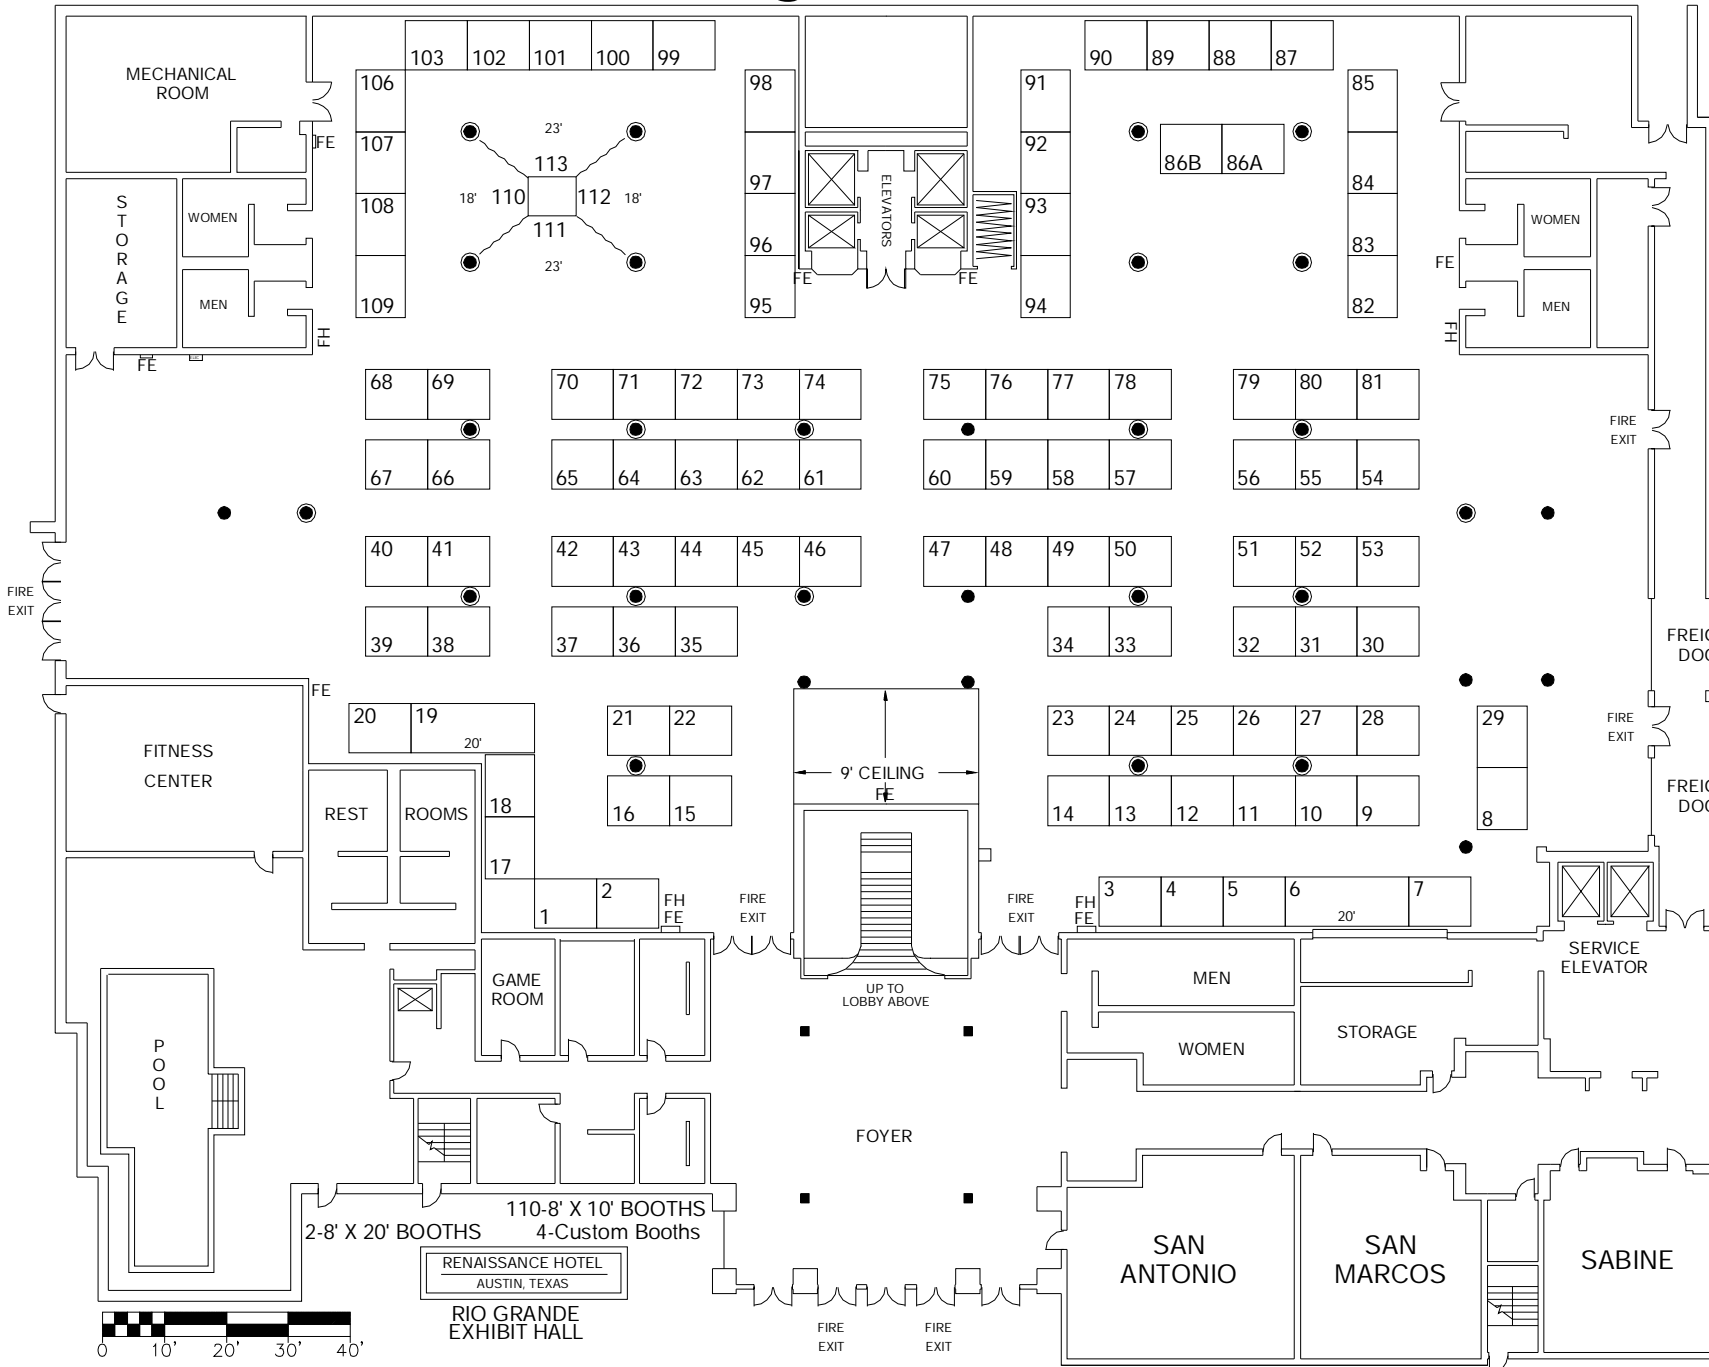

**COLUMN**  
16x16

**COLUMN**  
2'

**COLUMN WITH  
LITE COVER**  
3'

FLOOR PLANS ARE  
SUBJECT TO FIRE  
MARSHAL REVIEW  
AND APPROVAL

LINETYPE LEGEND  
AIRWALL \_\_\_\_\_  
DRAPE \_\_\_\_\_

**FREEMAN**

Floor Plan Created by  
San Antonio Design Department  
3323 IH 35 North Ste. 120  
San Antonio, TX 78219  
Phone: 210-227-0341  
Fax: 210-227-5682

File Name:	TAB0408
Show Name:	Texas Assn of Broadcasters
Show Dates:	August 2008
Facility:	Renaissance Hotel
Job Number:	TBD
Acct. Exec:	TERRY WILLIS

DISCLAIMER  
EVERY EFFORT HAS BEEN MADE TO ENSURE THE ACCURACY OF ALL INFORMATION CONTAINED ON THIS FLOORPLAN. HOWEVER NO WARRANTIES, EITHER EXPRESSED OR IMPLIED ARE MADE WITH RESPECT TO THIS FLOORPLAN. IF THE LOCATION OF BUILDING COLUMNS, UTILITIES OR OTHER ARCHITECTURAL COMPONENTS OF THE FACILITY IS A CONSIDERATION IN THE CONSTRUCTION OR USAGE OF AN EXHIBIT, IT IS THE SOLE RESPONSIBILITY OF THE EXHIBITOR TO PHYSICALLY INSPECT THE FACILITY TO VERIFY ALL DIMENSIONS AND LOCATIONS.  
© COPYRIGHT 2008 FREEMAN DISCOVER/DCO  
ALL RIGHTS RESERVED.